
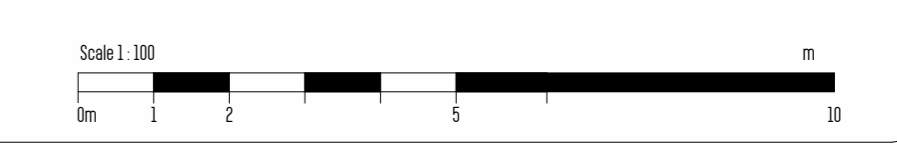


Drawing Status			
REV	Date	Reason for issue	Issued by




CLIENT	
PROJECT TITLE	
PROJECT ADDRESS	
SHEET TITLE	Proposed Basement GA Plan
SHEET NO	
DATE	02/05/2025
SCALE	1:25

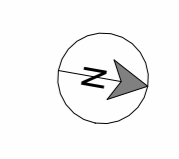

Drawing Status			
REV	Date	Reason for issue	Issued by




CLIENT	
PROJECT TITLE	
PROJECT ADDRESS	Trical Herba Birkikara
SHEET TITLE	Proposed Ground Floor GA Plan
SHEET NO	
DATE	02/05/20
SCALE	1:25

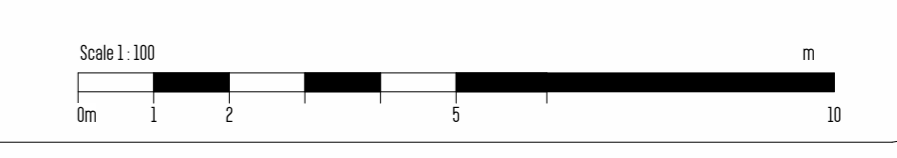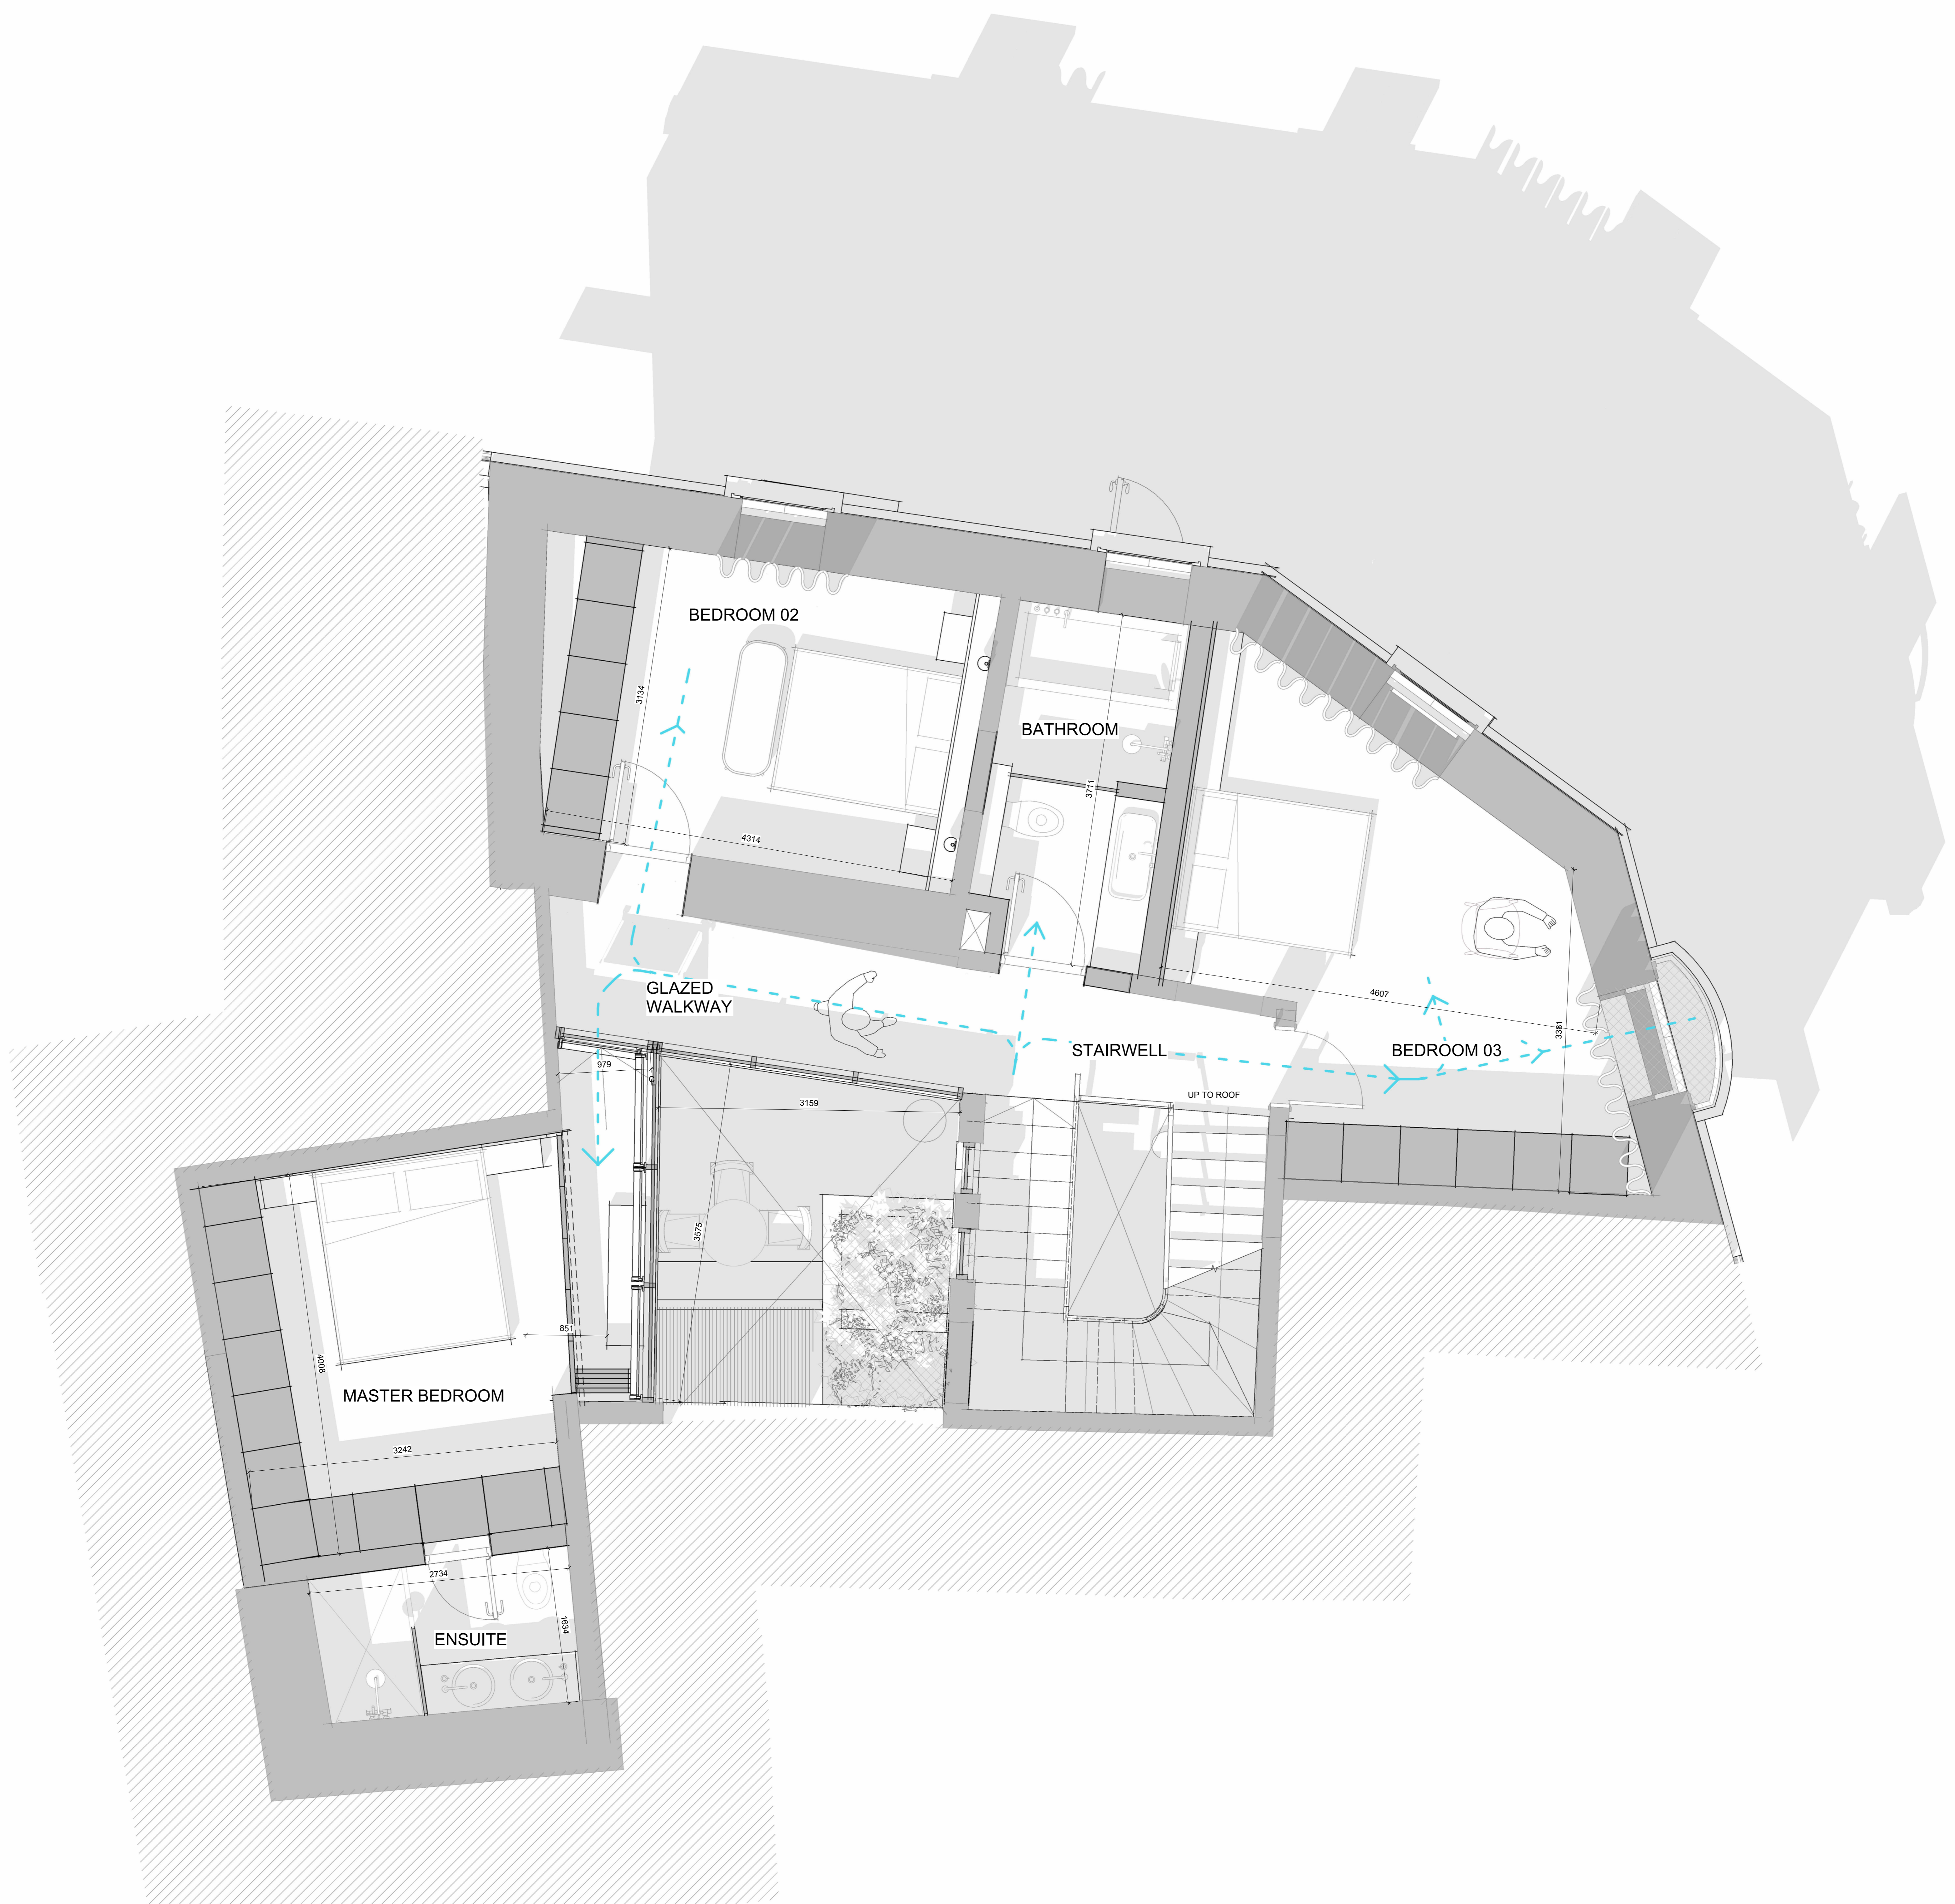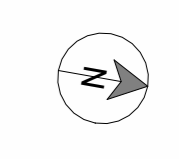

Drawing Status			
REV	Date	Reason for issue	Issued by




CLIENT	
PROJECT TITLE	
PROJECT ADDRESS	
SHEET TITLE	Proposed First Floor GA Plan
SHEET NO	
DATE	02/05/20
SCALE	1:25

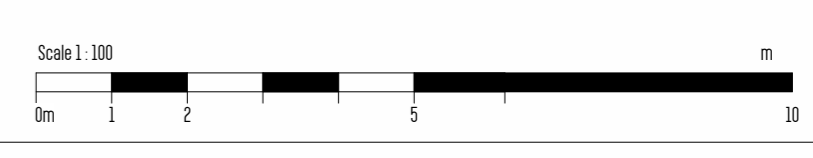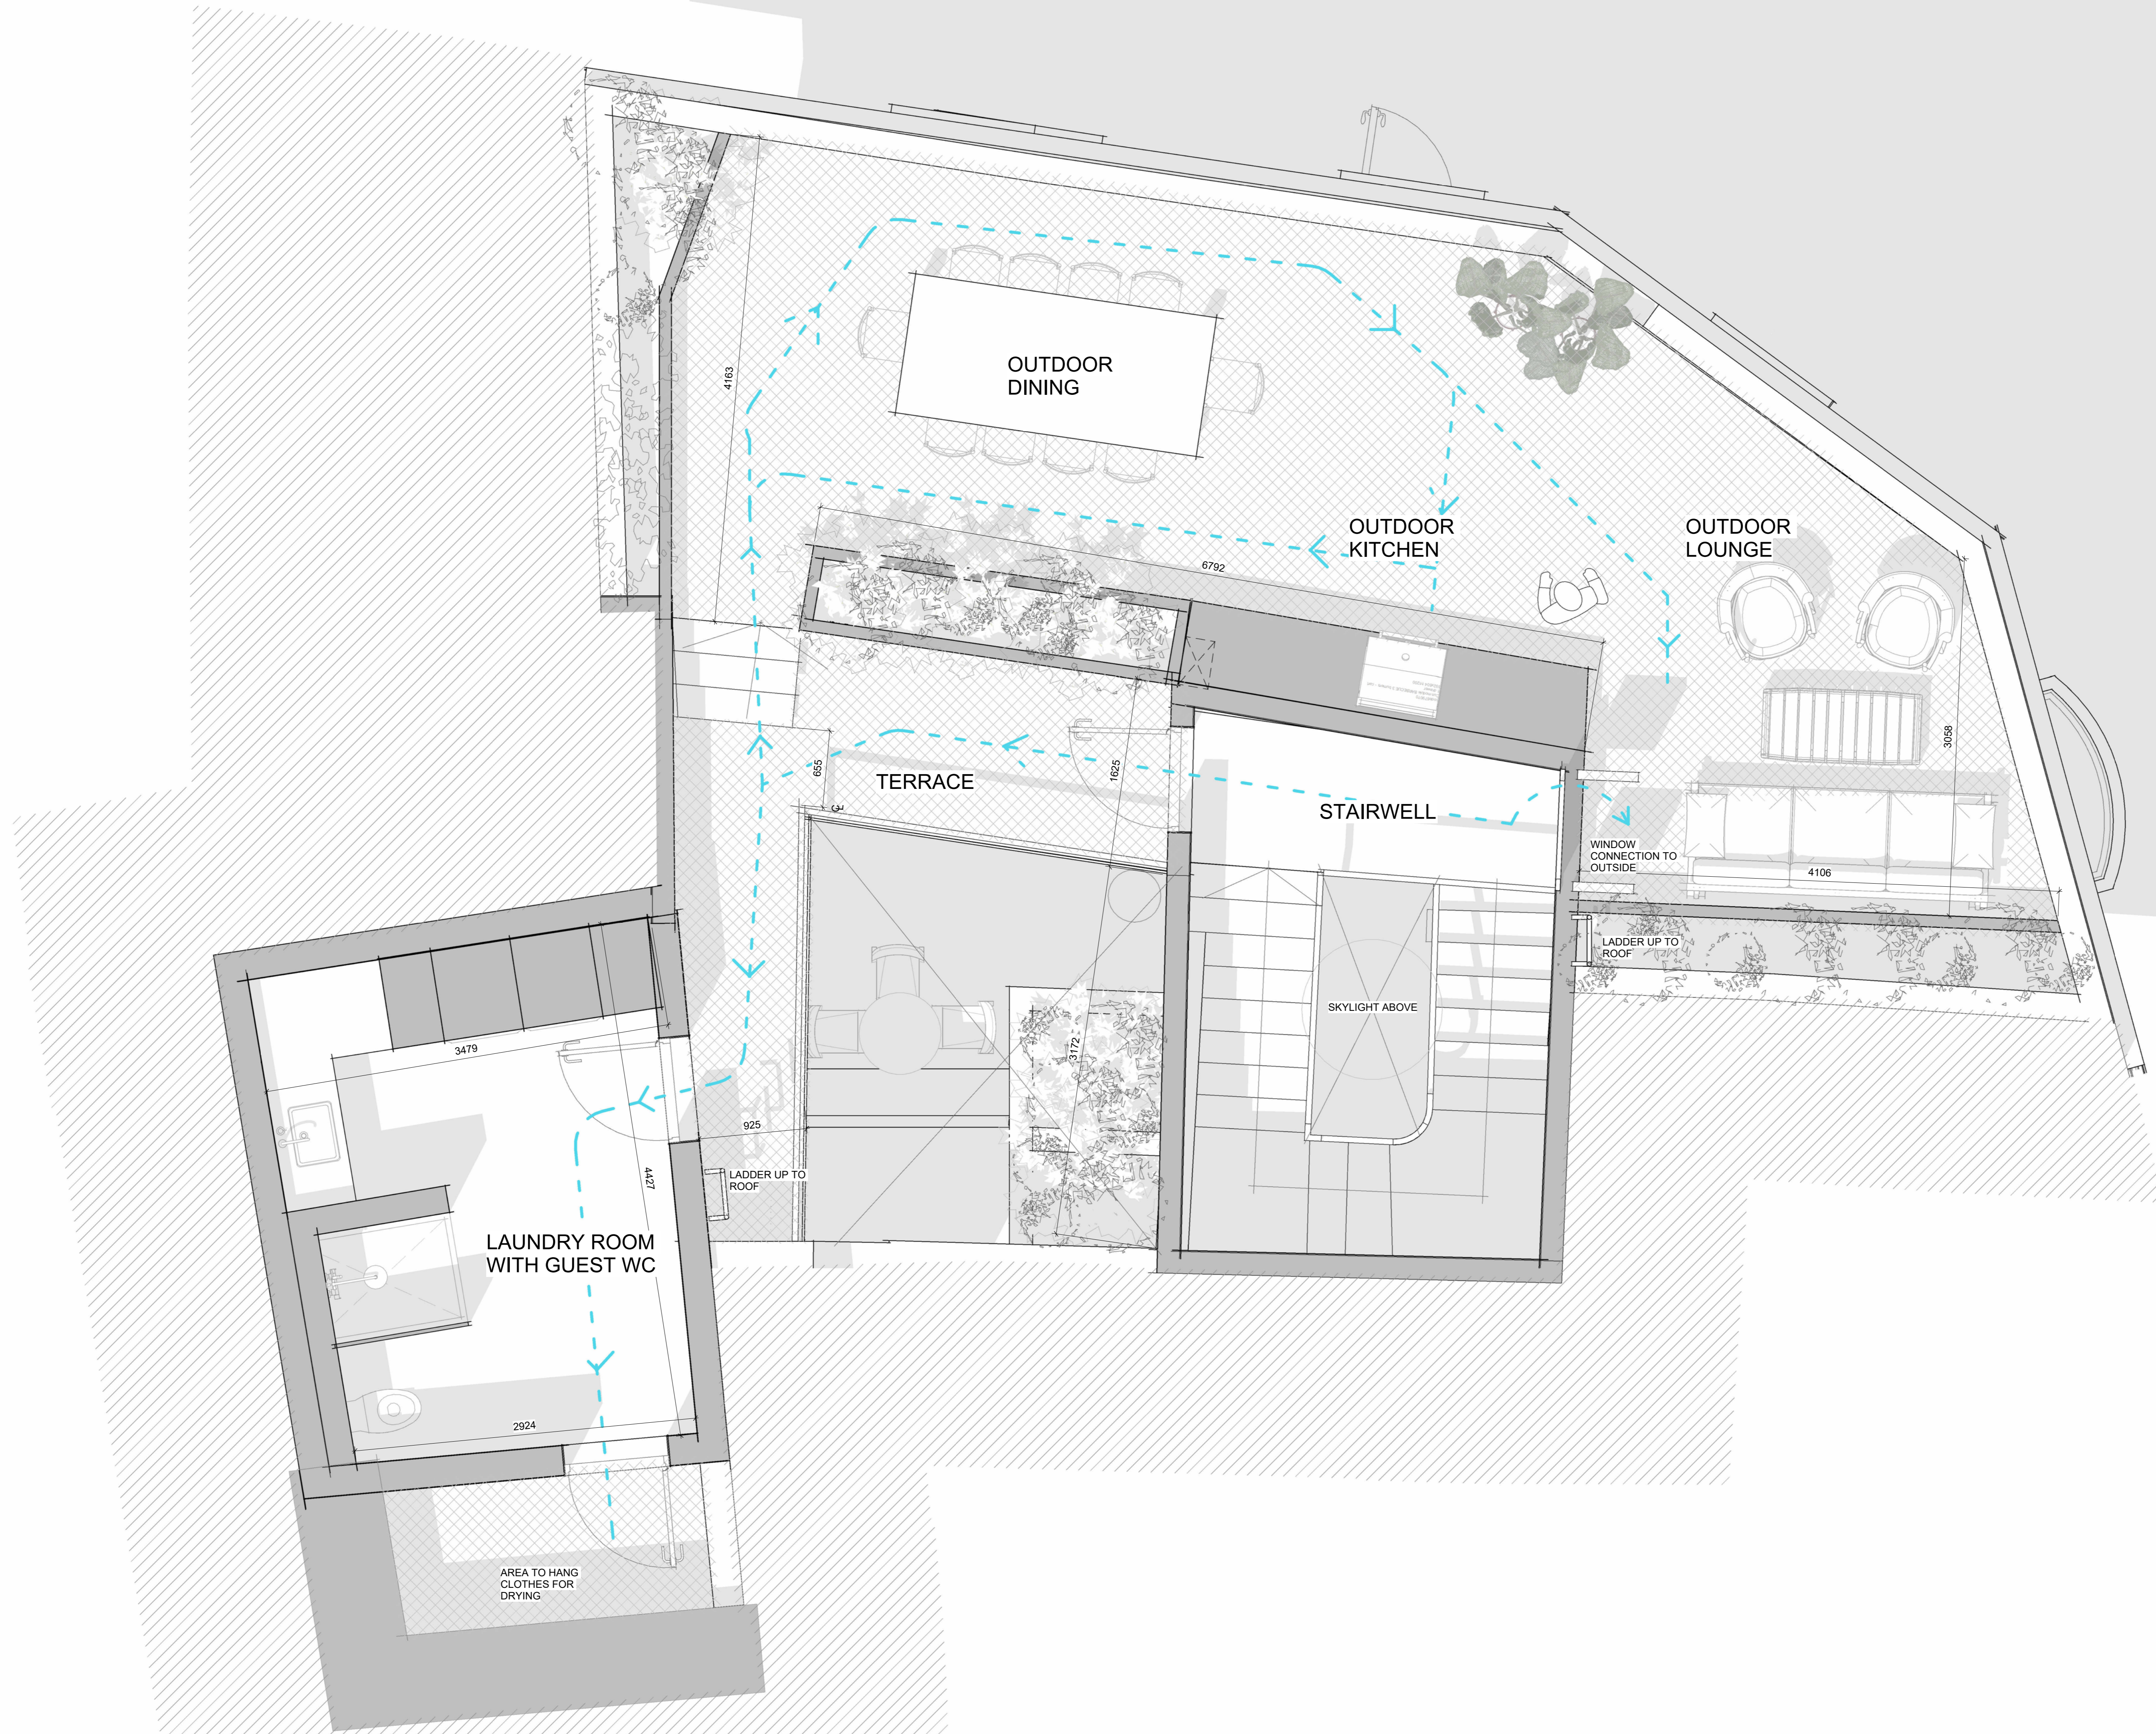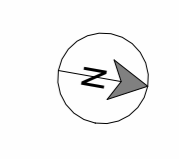

Drawing Status			
REV	Date	Reason for issue	Issued by

CLIENT	
PROJECT TITLE	
PROJECT ADDRESS	Triptal Herba Birkikara
SHEET TITLE	Proposed Second Floor GA Plan
SHEET NO	
DATE	02/05/2025
SCALE	1:25

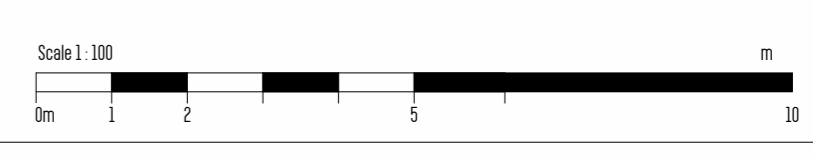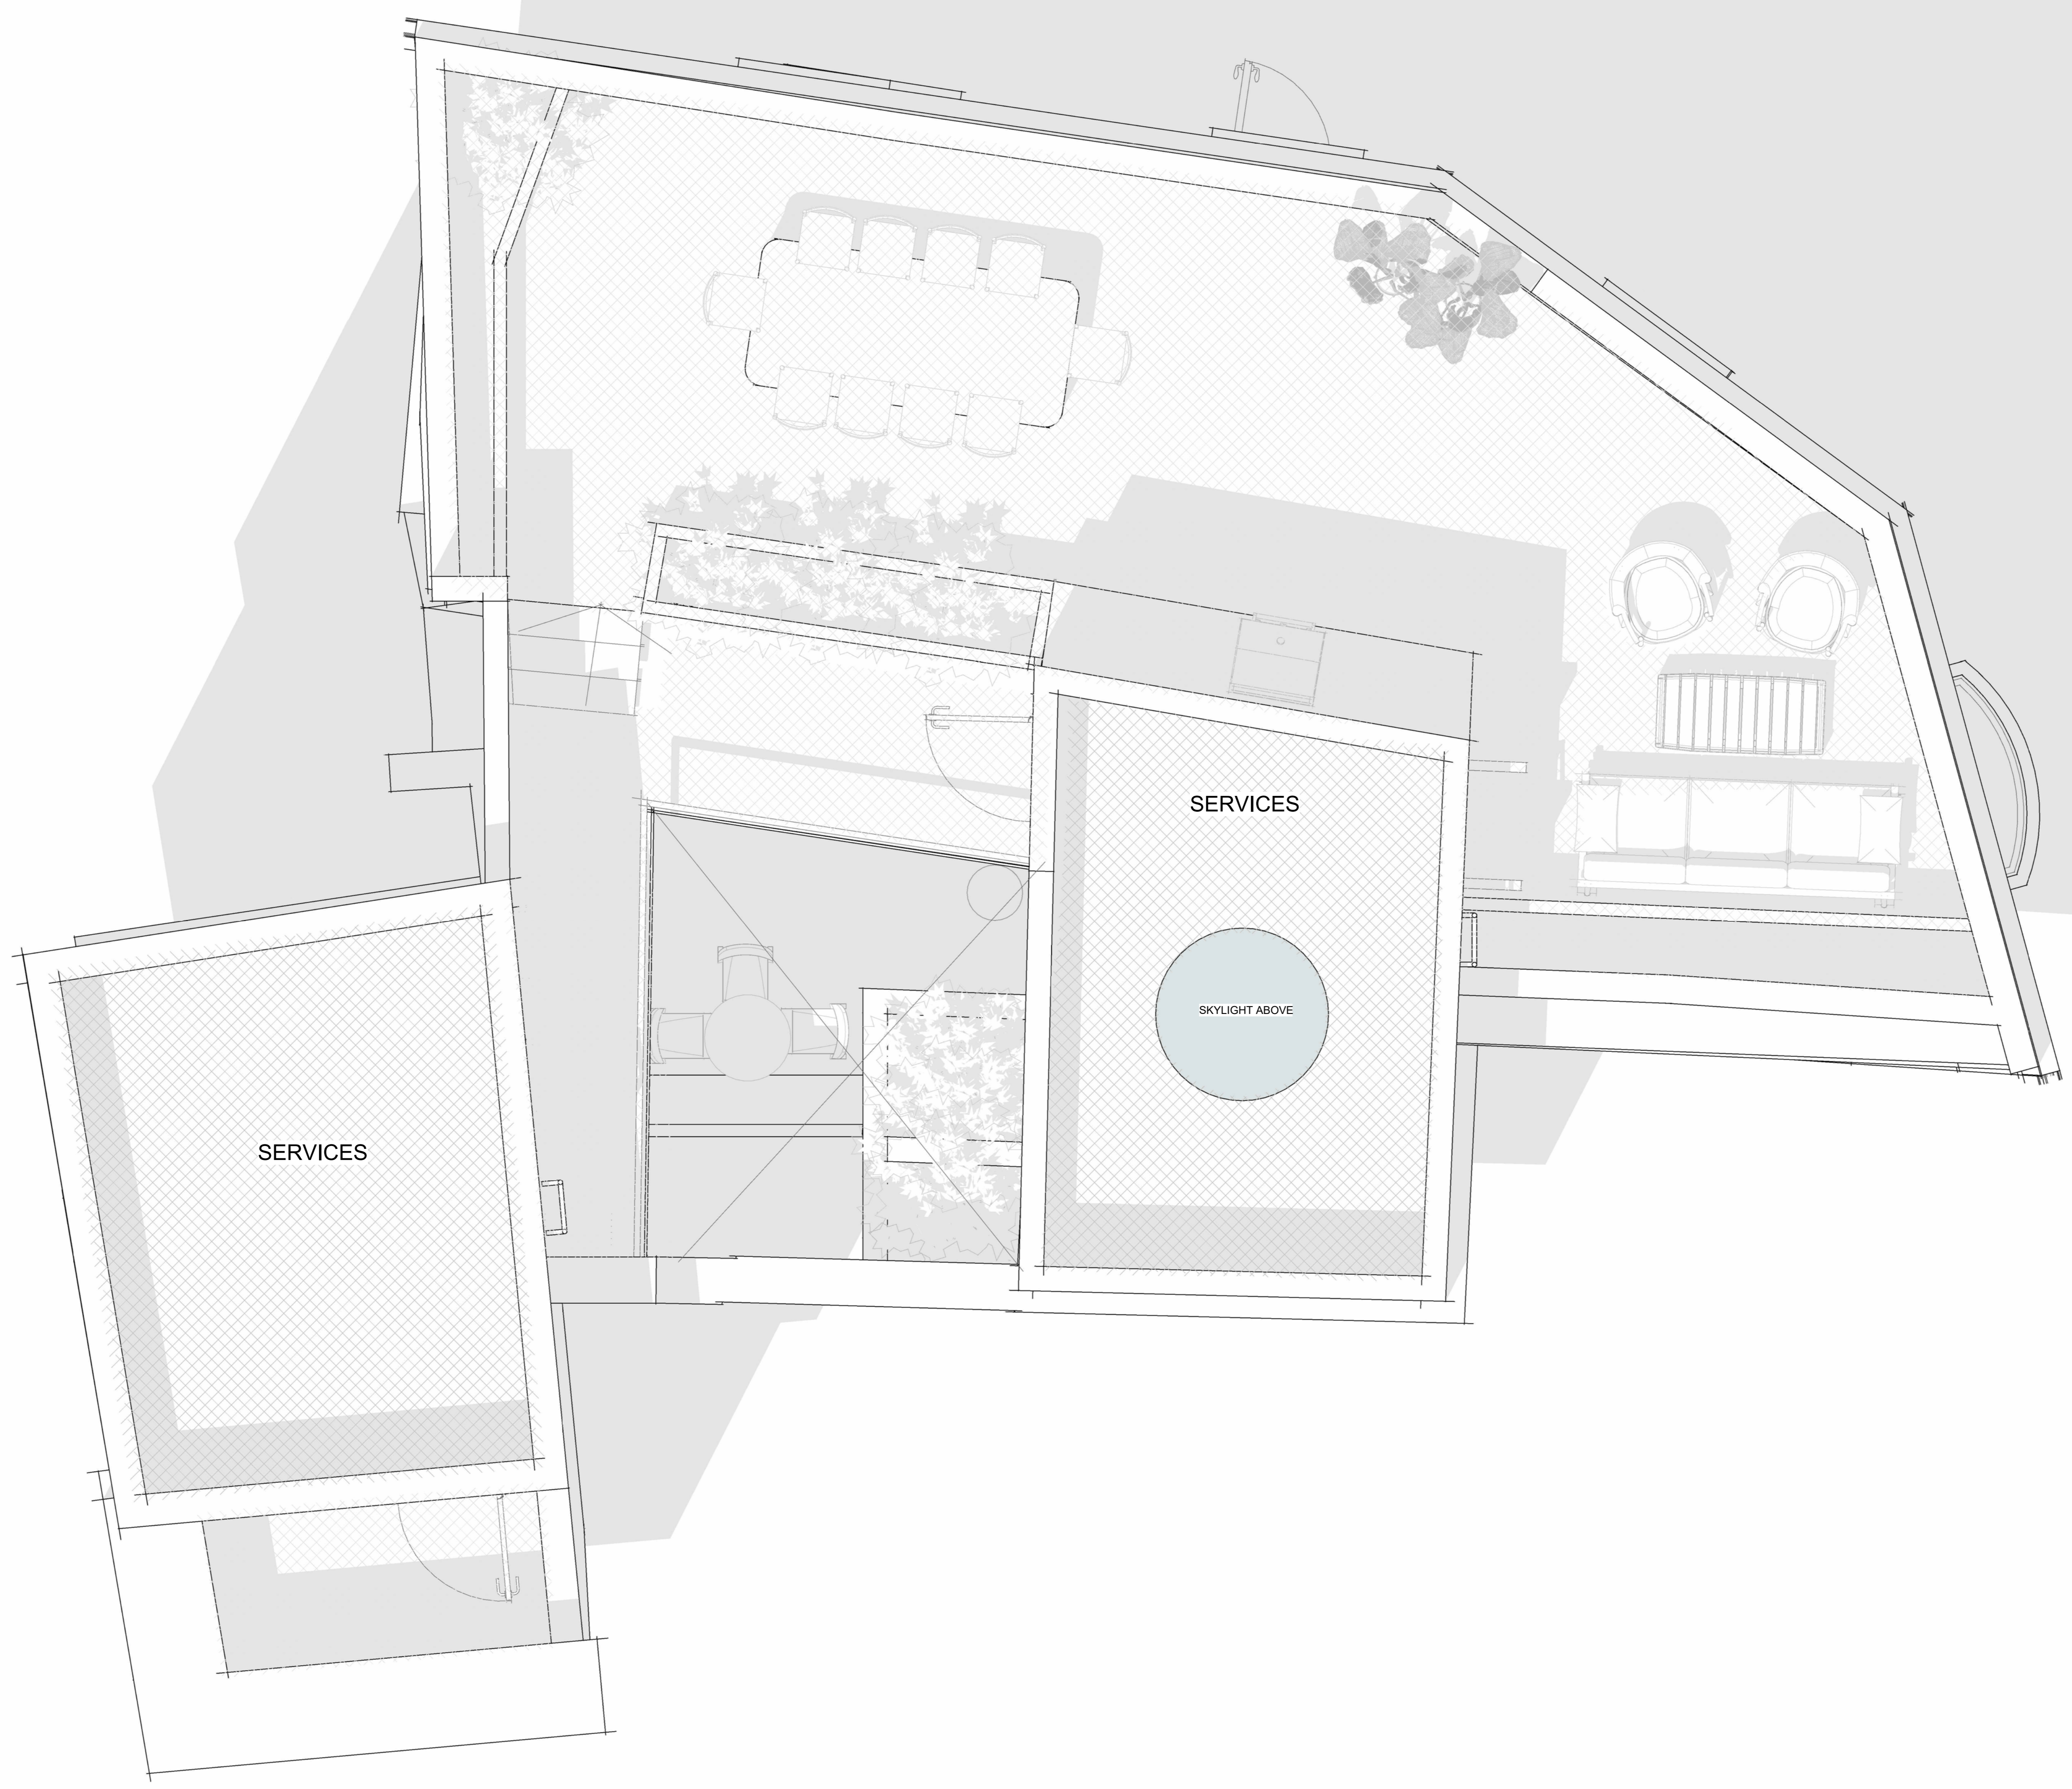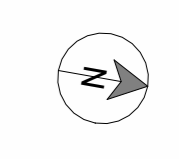

Drawing Status			
REV	Date	Reason for issue	Issued by

CLIENT	
PROJECT TITLE	
PROJECT ADDRESS	
SHEET TITLE	
SHEET NO	
DATE	
SCALE	

Project: Herba Bikkara  
 Sheet Title: Proposed Block Plan GA

Scale: 1:25